



Ø20h6	0
	-0,013

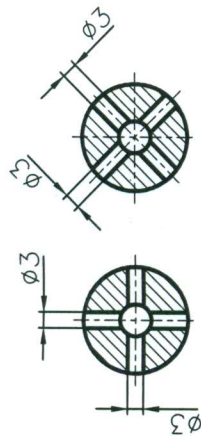


PRESEK C-C


PRESEK B-B

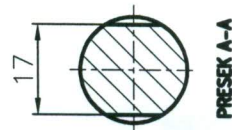

PRESEK A-A

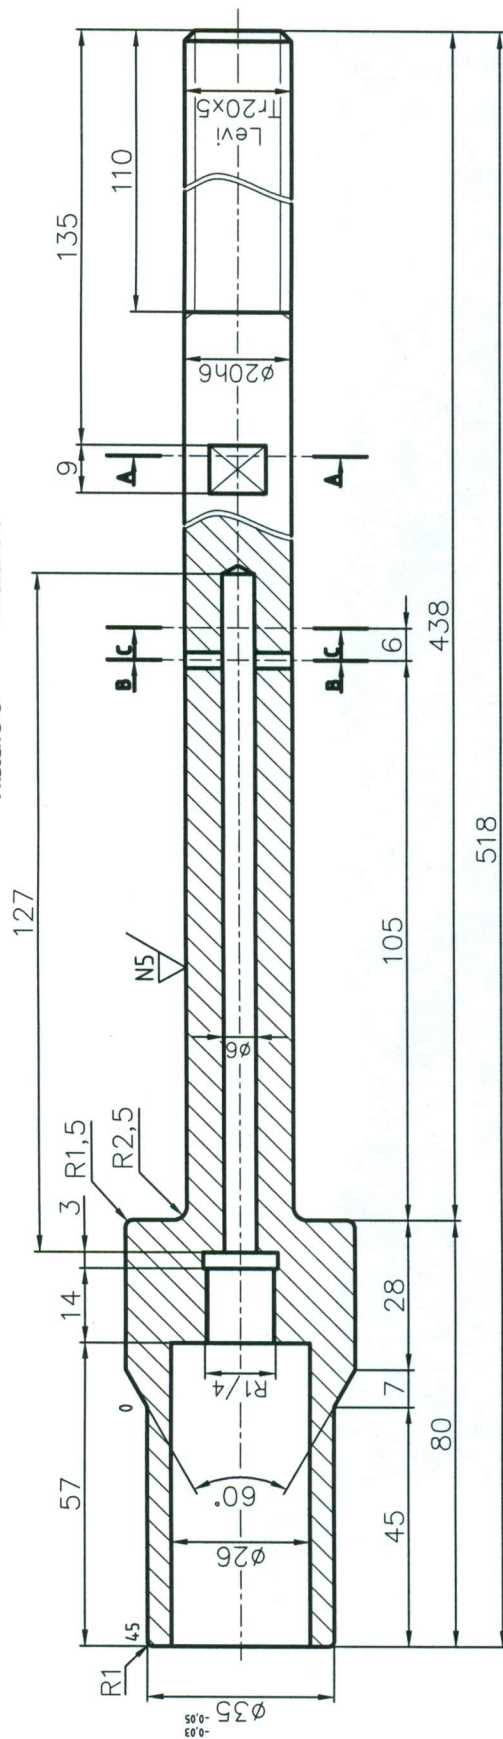

PLAN BUŠENJA OTVORA

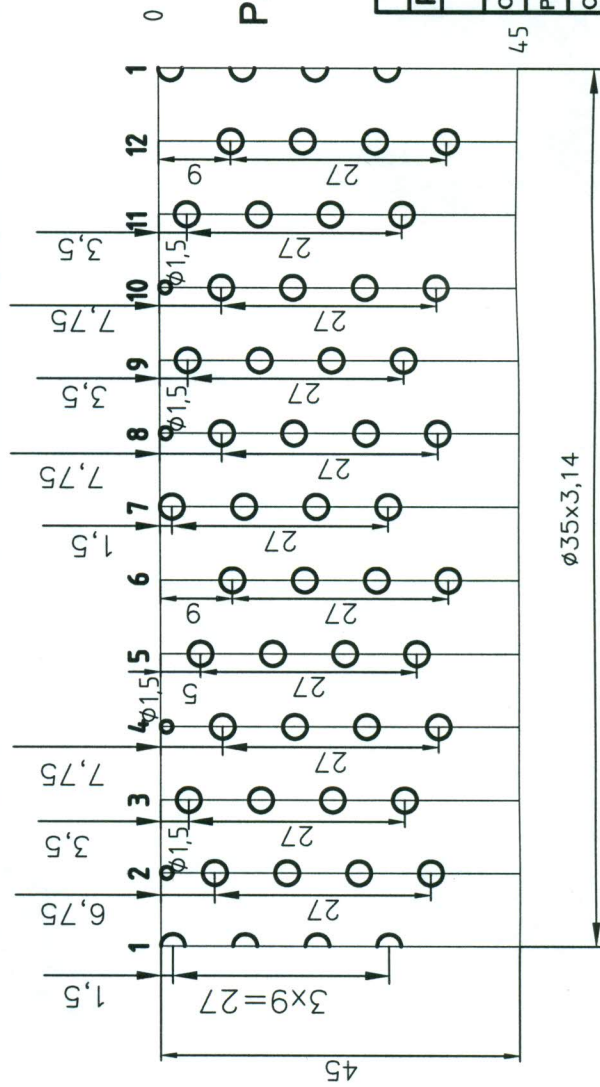

SVI NEKOTIRANI OTVORI SU Ø3

		VREteno VENTILA			Č.4570.4	
Poz.	Kom.	Naziv dela	Datum	Ime i prezime	Potpis	Materijal
						Dim. Materijala
Obradio		17.03.2017.		M. Tomašević		Termoelektrana Kolubara Veliki Crljeni
Pregledao		17.03.2017.		Đ.Vujičić	<i>Đ. Vujičić</i>	
Odobrio						
Razmera:		Naziv sklopa:				
						Br. crteža: AT 5562-11.1
						Za poslon: 161 MW
REGULACIONI VENTIL U1 TP3						