

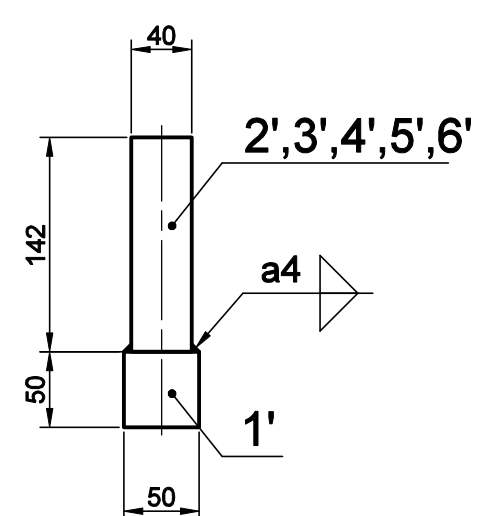
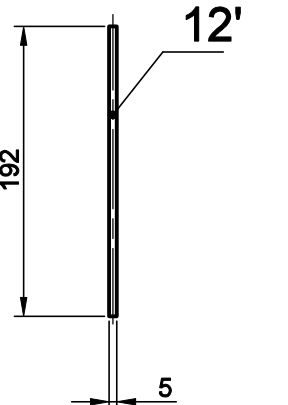
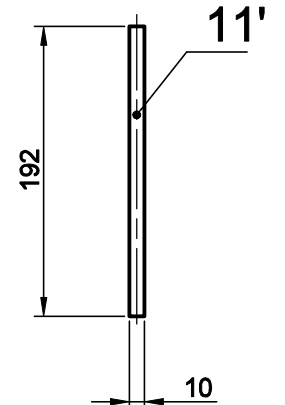
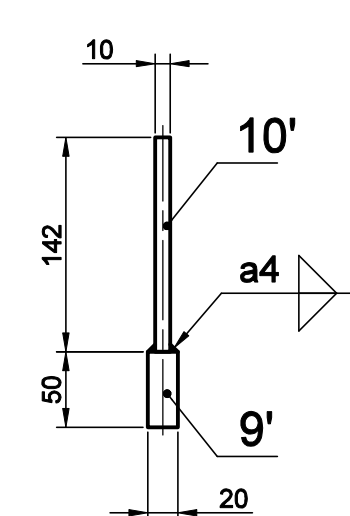



Pogled "A" (R 1:5)

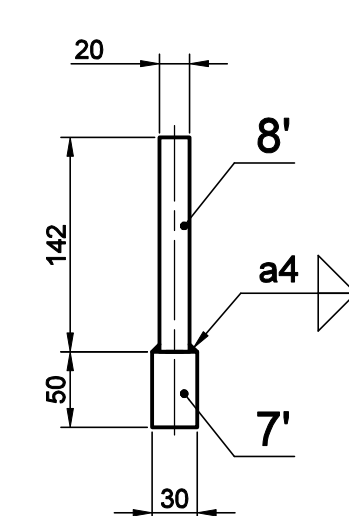












Pogled "B" (R 1:5)

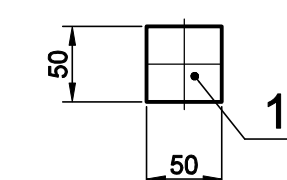

Pogled "D" (R 1:5)

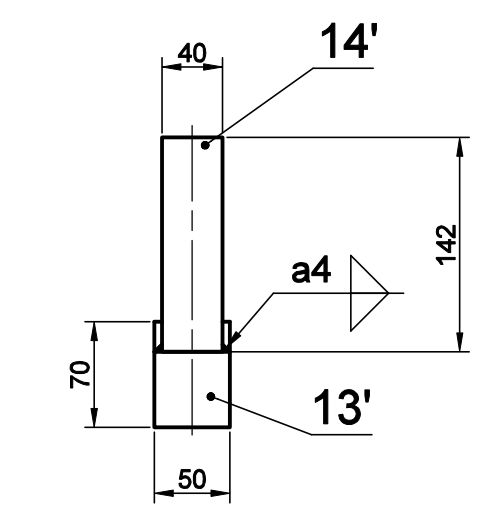

Pogled "E" (R 1:5)

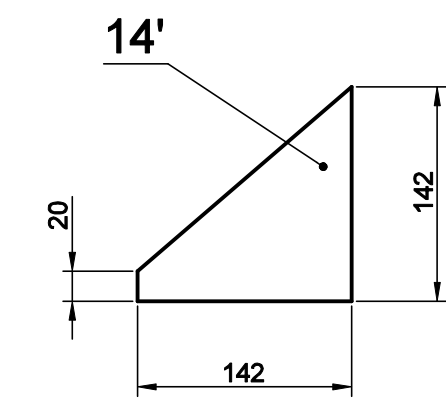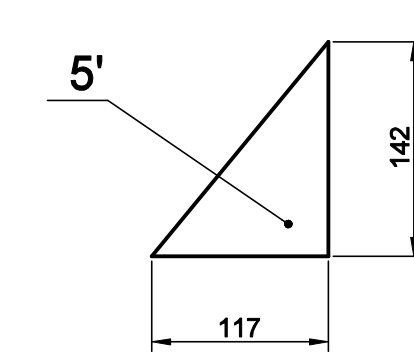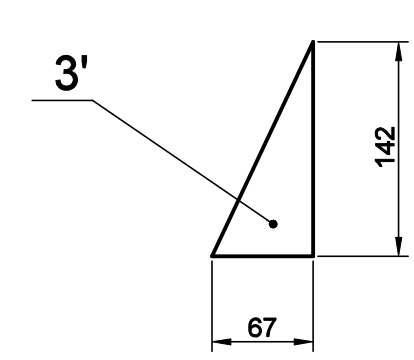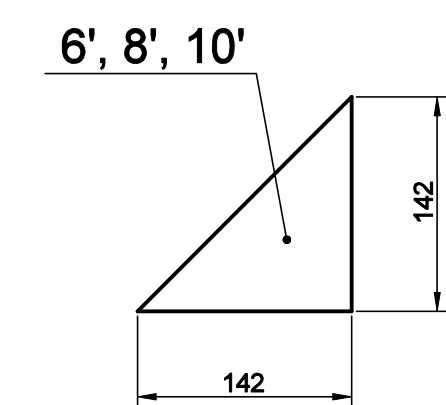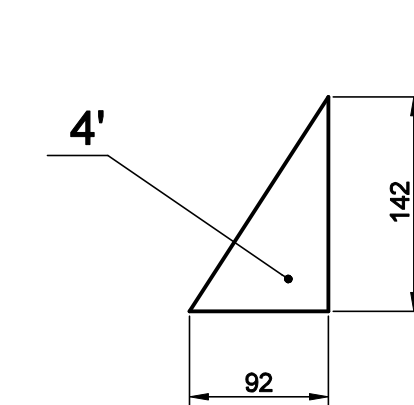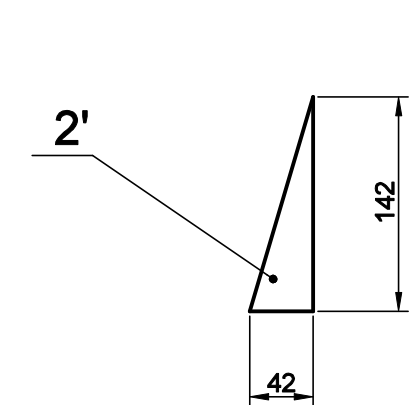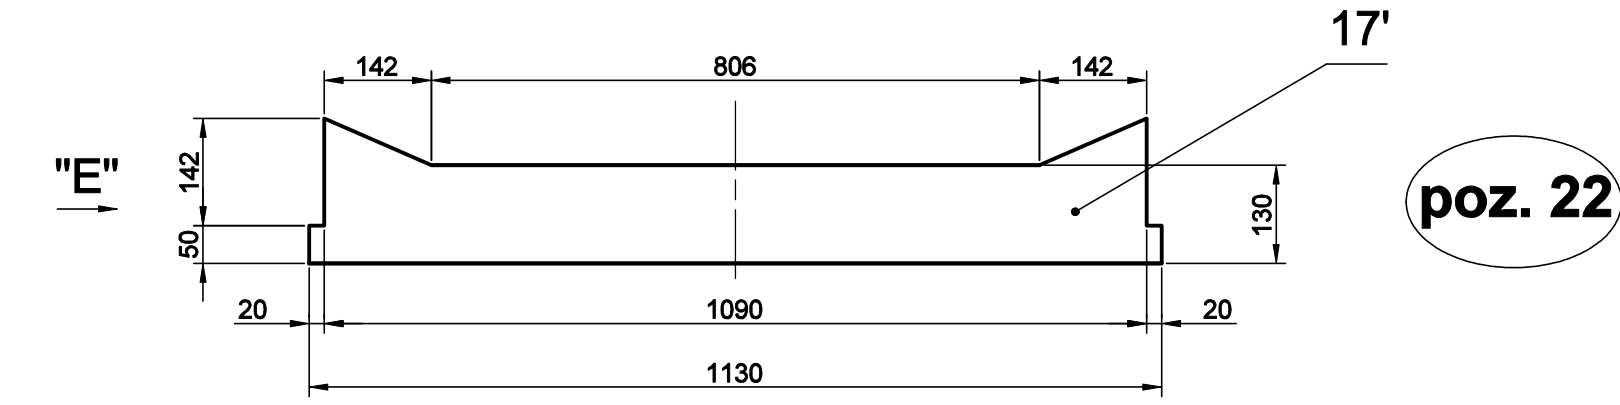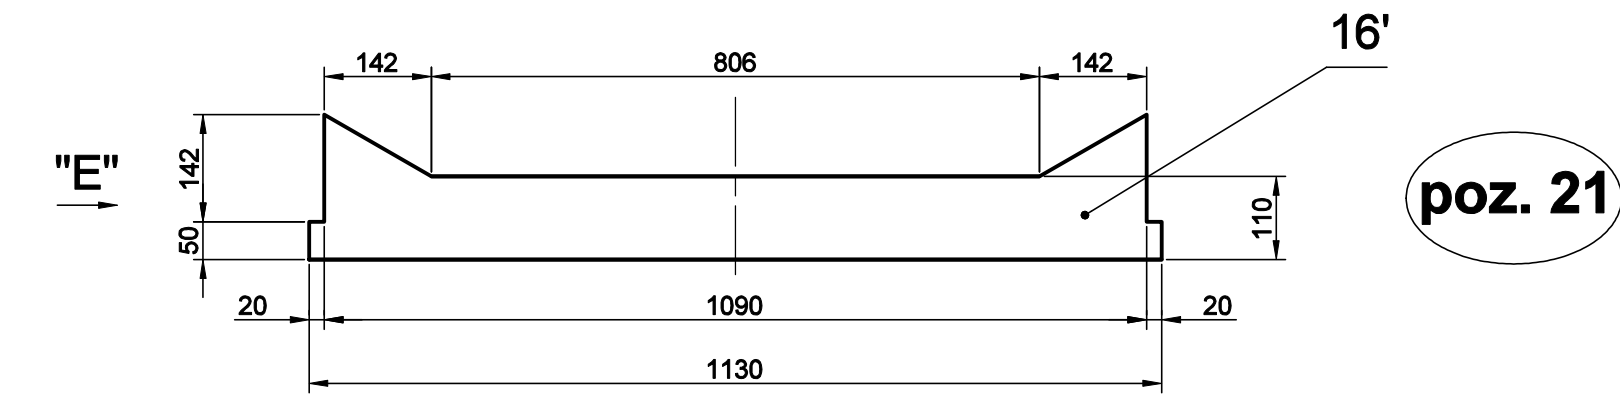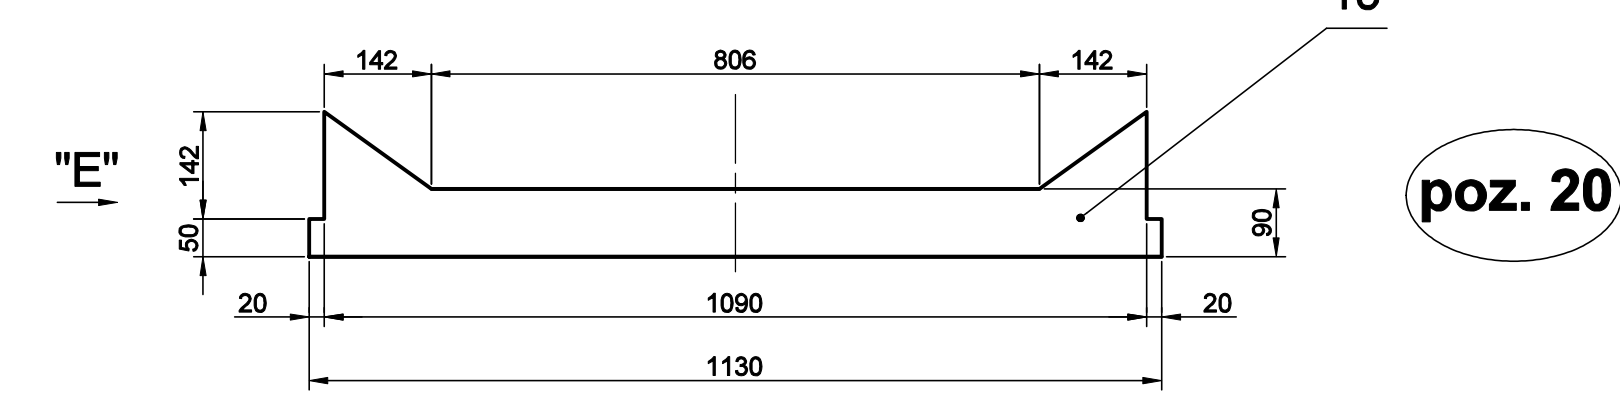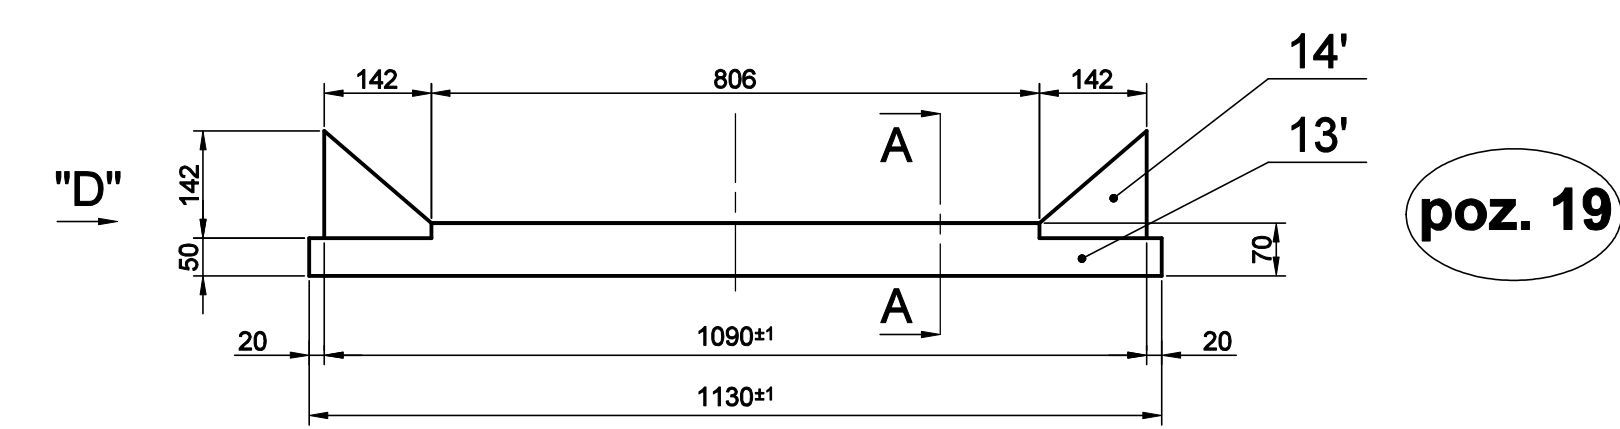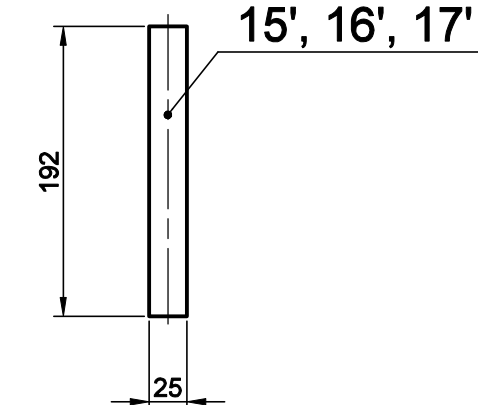

NAPOMENA:

- poz. 8 = poz. 1' + poz. 2' (24,0 kg)
- poz. 9 = poz. 1' + poz. 3' (25,2 kg)
- poz. 10 = poz. 1' + poz. 4' (26,3 kg)
- poz. 11 = poz. 1' + poz. 5' (27,4 kg)
- poz. 12 = poz. 1' + poz. 6' (28,5 kg)
- poz. 13 = poz. 1' (22,2 kg)
- poz. 14 = poz. 7' + poz. 8' (19,6 kg)
- poz. 15 = poz. 9' + poz. 10' (15,2 kg)
- poz. 16 = poz. 11' (6,1 kg)
- poz. 17 = poz. 12' (3,0 kg)
- poz. 19 = poz. 13' + poz. 14' (35,7 kg)
- poz. 20 = poz. 15' (22,5 kg)
- poz. 21 = poz. 16' (26,2 kg)
- poz. 22 = poz. 17' (29,9 kg)

	GREĐICA OBIM. PANC.	17'	Č.0361		25x195x1130	
	GREĐICA OBIM. PANC.	16'	Č.0361		25x195x1130	
	GREĐICA OBIM. PANC.	15'	Č.0361		25x195x1130	
	TROUGAO OBIM. PANC.	14'	Č.0361		40x142x142	
	PREČKA OBIM. PANCIRA	13'	Č.0361		50x70x1130	
	GREĐICA OBIM. PANC.	12'	Č.0361		5x195x1130	
	GREĐICA OBIM. PANC.	11'	Č.0361		10x192x1130	
	TROUGAO OBIM. PANC.	10'	Č.0361		10x142x142	
	PREČKA OBIM. PANCIRA	9'	Č.0361		20x50x1130	
	TROUGAO OBIM. PANC.	8'	Č.0361		20x142x142	
	PREČKA OBIM. PANCIRA	7'	Č.0361		30x50x1130	
	TROUGAO OBIM. PANC.	6'	Č.0361		40x142x142	
	TROUGAO OBIM. PANC.	5'	Č.0361		40x117x142	
	TROUGAO OBIM. PANC.	4'	Č.0361		40x92x142	
	TROUGAO OBIM. PANC.	3'	Č.0361		40x67x142	
	TROUGAO OBIM. PANC.	2'	Č.0361		40x42x142	
	PREČKA OBIM. PANCIRA	1'	Č.0361		50x50x1130	
KOM.	NAZIV	POZ.	MATERIJAL	TEŽINA	DIMENZIJA	BROJ STAND.
TENT - A	RAZMERA	DATUM	CRTAO	M. Živković	BROJ CRTEŽA:	
"OBRENOVAC"	1:10	26.10.2011.	KONSTRUISAO	V. Radivojević		