
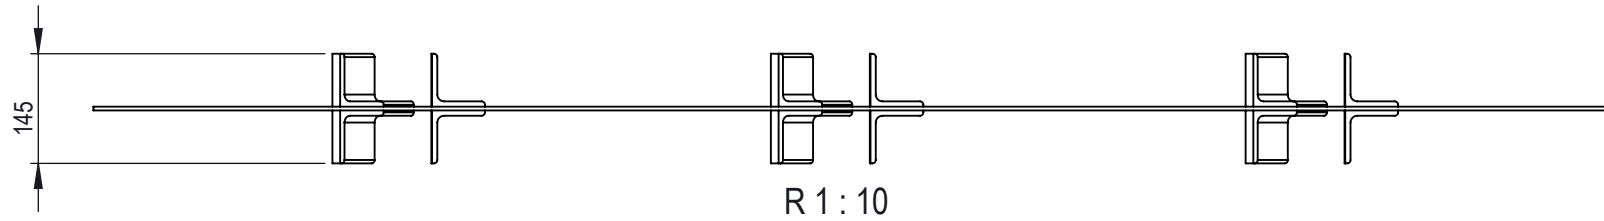
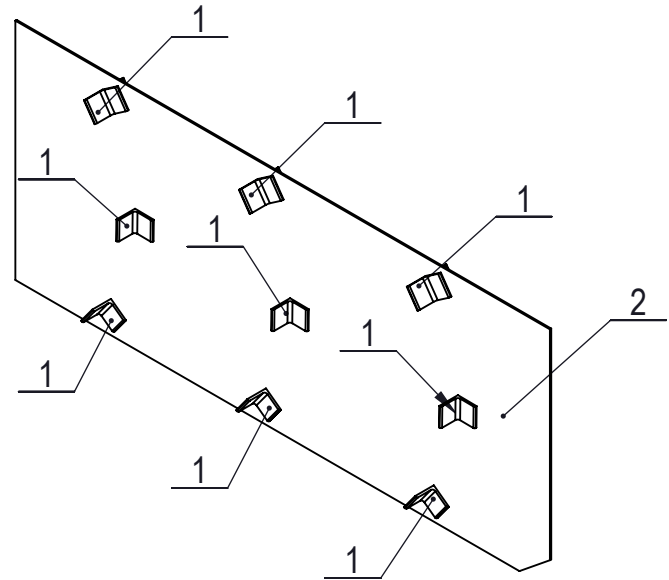


Ovaj crtež i svi prilazi uz njega svojina su preduzeća
IRMA Projekt Sistem Ne sme se dati trećim
licima na upotrebu niti korišćenje bez pismenog odobrenja.

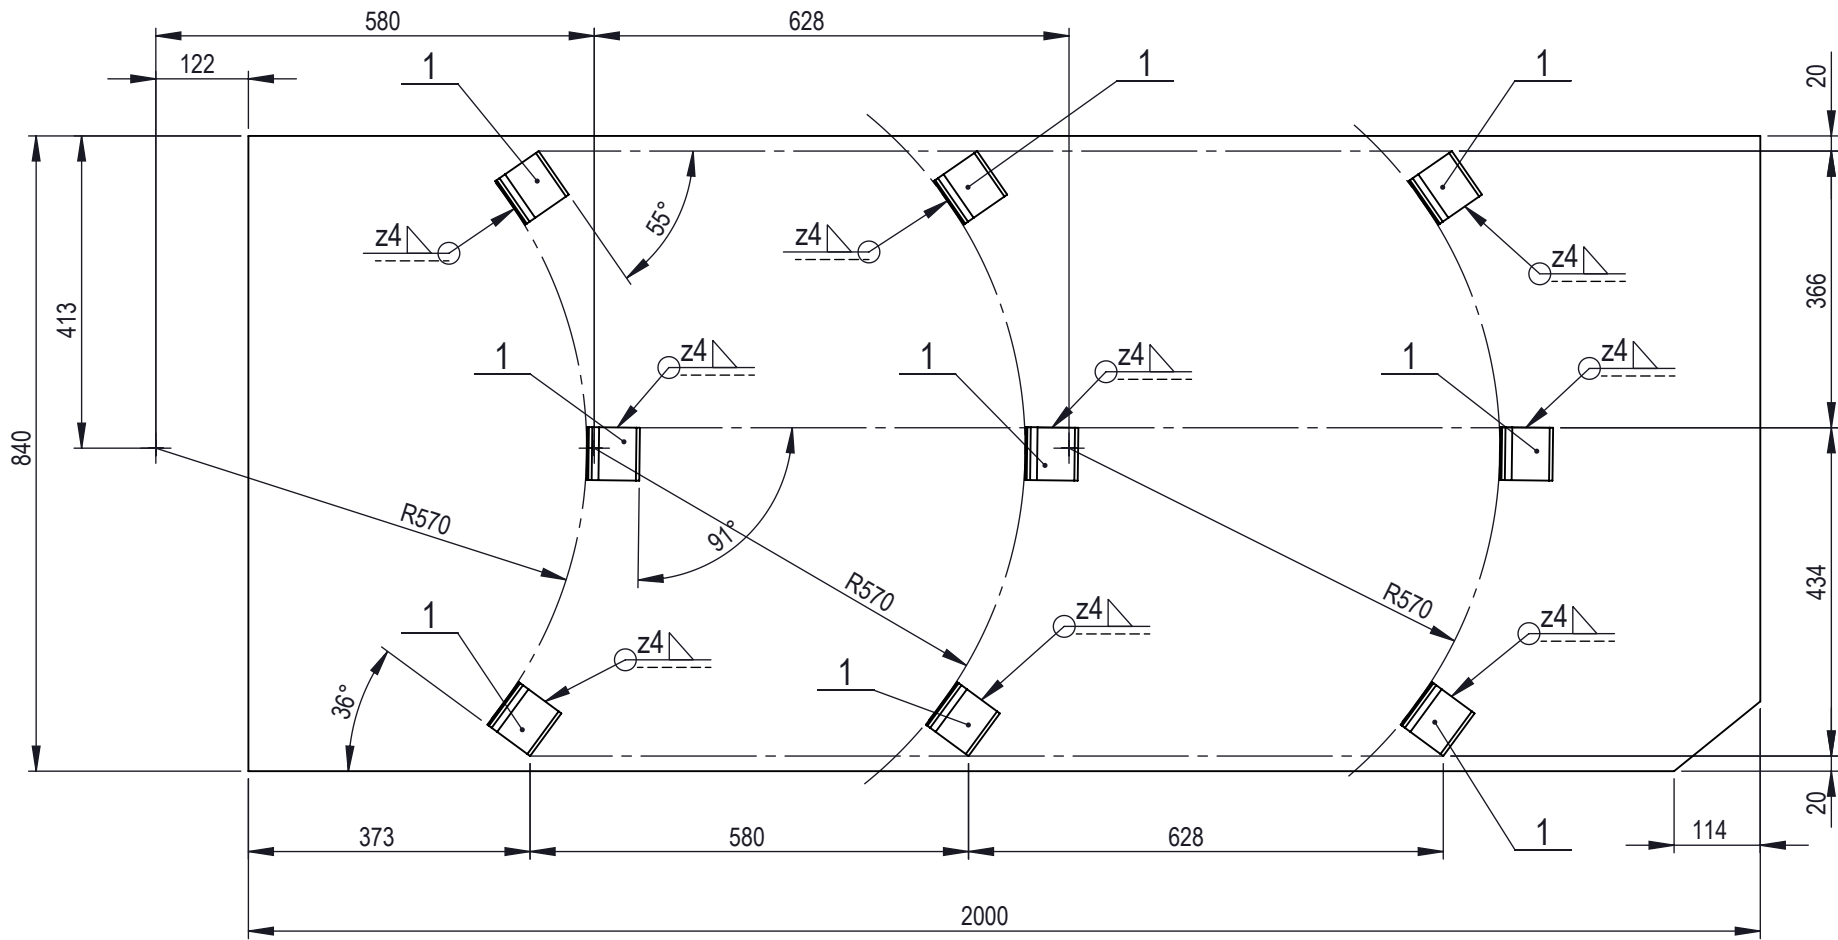

2	Lim 5x840x2000	1	Hardox 400	65.73	17072.01.01.02
1	L profil 70x70x7	18	S235JR	0.52	17072.01.01.01
Poz.	DESCRIPTION	Kol.	Materijal	Masa (kg)	Napomena/standard
Projektovalao	Datum	Ime	Potpis	Investitor: JP EPS TENT A	
Crtao		Nebojša Spasić		Naziv: Skretne lopatice Elektrofiltera A4 - Lim 4 - Sklop	
Kontrolisao		Nebojša Spasić			
Odobrio		Dragan Guzijan			
		Dragan Guzijan			
Izmene:				Razmera: 1:10	
St.i.	Datum	Kontrolisao	IRMA PROJEKT SISTEM BEOGRAD		Br. Crteža: 17072.01.06.00
			TIV CERT ISO 9001:2008 ISO 14001:2004 OHSAS 18001		List / Listova 1/1